

Host your event at the AARP



Whether you're planning a presentation, product launch, strategy session or industry workshop, the AARP's event spaces will leave a lasting impression.


The Australian Automation and Robotics Precinct (AARP) is set on 51 hectares in the industrial suburb of Neerabup 35km north of Perth, Western Australia and just 30 minutes drive from the Perth CBD.

The AARP Headquarters is a 1,200sqm state-of-the-art building located within this world-class innovation precinct. It features a flexible and adaptable design with co-working desks, offices and a meeting room, research and development space, showcasing areas, workshop facilities, laboratories, collaboration space, a training room and viewing mezzanine floors.

Features include:

- Auditorium with tiered seating and state-of-the-art technology
- Breakout space with a kitchenette connected to a Garden Terrace with a small Outdoor Amphitheatre
- Laboratories
- Meeting room with video conferencing tools
- Outdoor Demonstration Zone with a viewing deck
- Workshop Demonstration Zone with an indoor viewing deck
- Training room
- Co-working spaces with sit/stand desks and plug-and-play monitors
- Private offices

AARP Headquarters

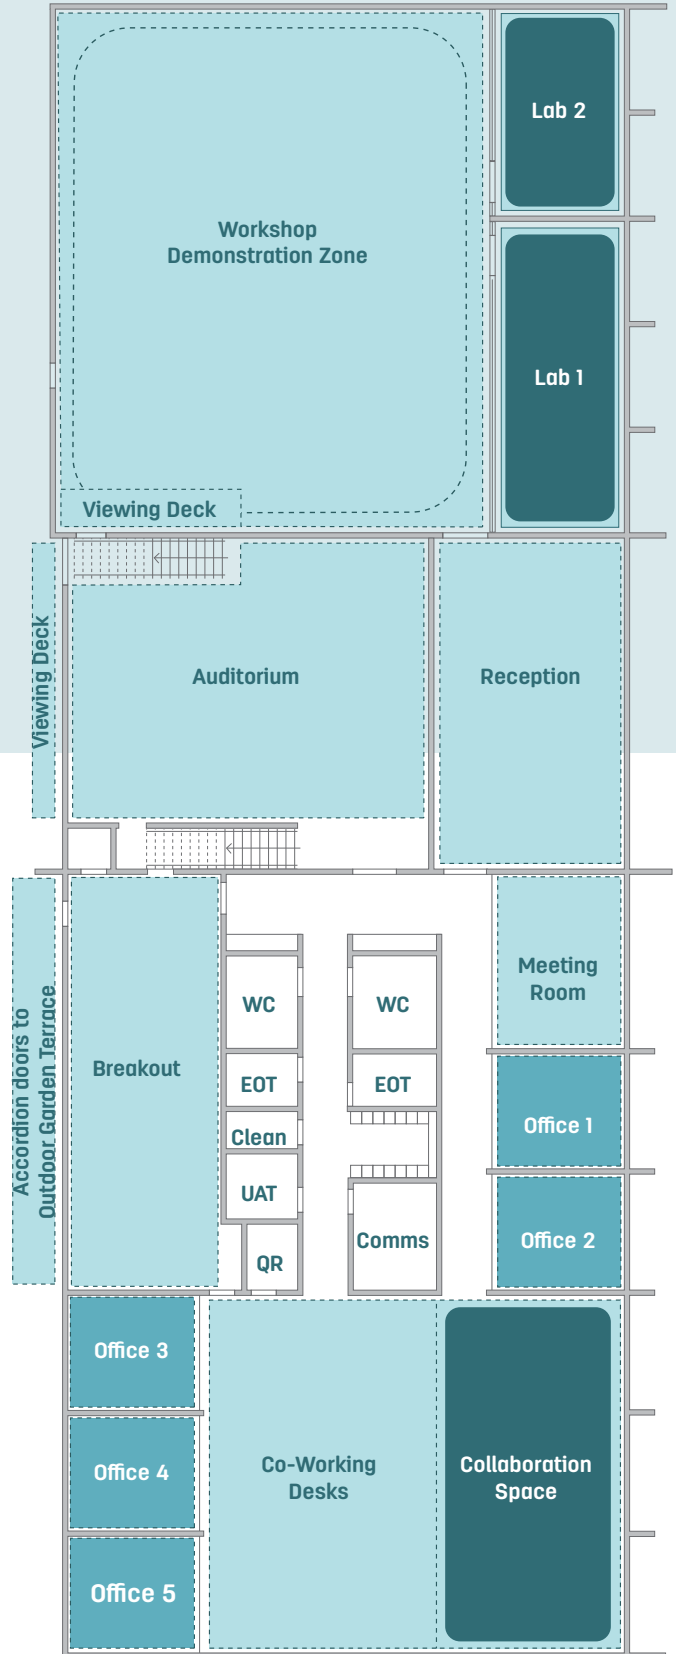

Event Spaces

Auditorium

The auditorium is a key feature of the HQ building, a space designed to support collaboration, and knowledge sharing amongst large groups. It can accommodate up to 110 attendees, making it suitable for a variety of events, including keynote presentations, panel discussions, training sessions, product launches and industry showcases. The room is equipped with fully integrated audiovisual systems, enabling seamless presentations and interactive sessions including live streaming capabilities.

The viewing mezzanine at the top of the auditorium is connected via accordion doors and is accessible via stairs or a lift. It overlooks the Outdoor Demonstration Zone and test beds and can be included as part of the auditorium booking.

		
110	N/A	Y

		
Y	Y	Y



Meeting Room

Designed for collaboration, AARP's meeting room is equipped with high-speed connectivity, digital presentation screens and video conferencing tools (Fixed HD webcam). Whether you're holding a board meeting, a hybrid strategy session or a virtual collaboration, this room offers an executive setting.

		
12	N/A	Y

		
Y	Y	Y



Breakout Space + Outdoor Garden Terrace + Small Outdoor Amphitheatre

The Breakout Space offers a welcoming and informal setting for teams to unwind, network, or host sundowners and casual meetings. It includes a fully equipped kitchenette with coffee, tea, and refrigeration amenities, as well as seating areas that encourage spontaneous conversation and collaboration.

Just outside, connected via accordion doors, is the landscaped Outdoor Garden Terrace, which features a Small Outdoor Amphitheatre perfect for intimate talks, networking sundowners, team announcements, or public engagement sessions with a relaxed, natural backdrop.

		
24	54	Y

		
Y*	Y	Y

*Camera - Record and/or live stream via portable filming device on a gimbal.



Labs 1 & 2

Lab 1 RS Pro Lab (52sqm) is a cutting-edge robotics repair and automation laboratory workshop, with professional-grade tools, test equipment and consumables supplied by RS Components. It provides the practical resources needed for hands-on development, experimentation and troubleshooting.

Lab 2 (35sqm) is ideal for applied research, technical set-up during events, small scale events or training days.

		
Lab 1: 7 Lab 2: 15	Lab 1: 20 Lab 2: 25	Y

		
Y*	Y	Y

*Camera - Record and/or live stream via portable filming device on a gimbal.



Outdoor Demonstration Zone

Spanning 2 hectares, the Outdoor Demonstration Zone is a showcase area tailored for live demonstrations of heavy machinery, autonomous vehicles, drones, robotics and smart infrastructure.

With easy access from the HQ building and with clear visibility from the viewing mezzanine at the top of the auditorium, this space is perfect to demonstrate new technologies under real-world conditions. It supports curated open days, client-specific trials, training sessions and industry engagement activities with ample room for large equipment and spectators.

		
N/A	200+	N
		
Y*	Y	Y

*Camera - Record and/or live stream via portable filming device on a gimbal.



Workshop Demonstration Zone

Spanning roughly 300sqm, the Workshop Demonstration Zone is the largest single-floor space in the HQ building. It is capable of being used as an exhibition or trade show area or networking event space.

More features of the zone include a large roller door (4mx5m) enabling access for large machinery or equipment, a professional sound system, high bay lighting and a power supply. There is also an indoor viewing deck and the whole space is insulated and fully airconditioned.

For events that want to 'build live' or run immersive hands-on challenges, this zone delivers.

		
120	200+	Y
		
Y*	Y	Y

*Camera - Record and/or live stream via portable filming device on a gimbal.



Training Room (Located next to the HQ)

Located just 150m from the HQ building, the Training Room provides a flexible, tech-equipped environment for workshops, industry accreditations and skills sessions. It is the ideal learning environment for small-to-medium groups who want to dive deep into automation, coding or equipment operation.

		
20	30	Y

		
Y*	N	N


*Camera - Record and/or live stream via portable filming device on a gimbal.

Office and Co-Working Spaces

In addition to corporate event spaces for hire, the HQ building provides office space and flexible hot desks for casual hire within the designated co-working area. Designed to support collaboration and productivity, it's the ideal workspace for industry professionals, remote teams or freelancers.

Available for a day hire, part-time or full-time membership levels, you will have access to:

- Sit/stand desks and plug and play monitors
- Offices, privacy booths, photocopier and printer
- High-speed WIFI
- Technical support for the duration of your hire
- Premium kitchen appliances – barista coffee machine, fridge, microwave
- End of trip facilities
- Free on-site parking

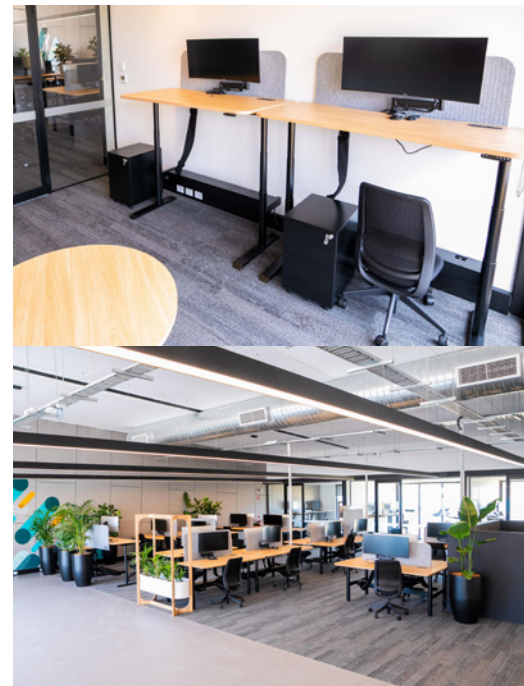

Finishing Touches

A range of additional products or services may be needed to help make your event a success. We can provide a list of suppliers who are familiar with the AARP and may be able to assist you.

Alternatively, you are welcome to engage your own suppliers.

Catering
(food and drink packages)

Furniture hire companies

Photographer and
videographers

Audio-visual equipment

Renu Kannu
National Robotics and Innovation Lead
+61 (0) 434 896 050
renu@corehub.com.au

Australian Automation and Robotics Precinct
Pederick Road, Neerabup WA 6031
theaarp.com.au



Proudly operated by

